



- Wall finish: chipboard
- Room height: 2400 mm
- Area: 23,5 m<sup>2</sup>

INCLUDED		
Pos.	Option	Pieces
21j	Radiator Ensto 1000 W (1500W FIN)	2
76a	Window blinds	2

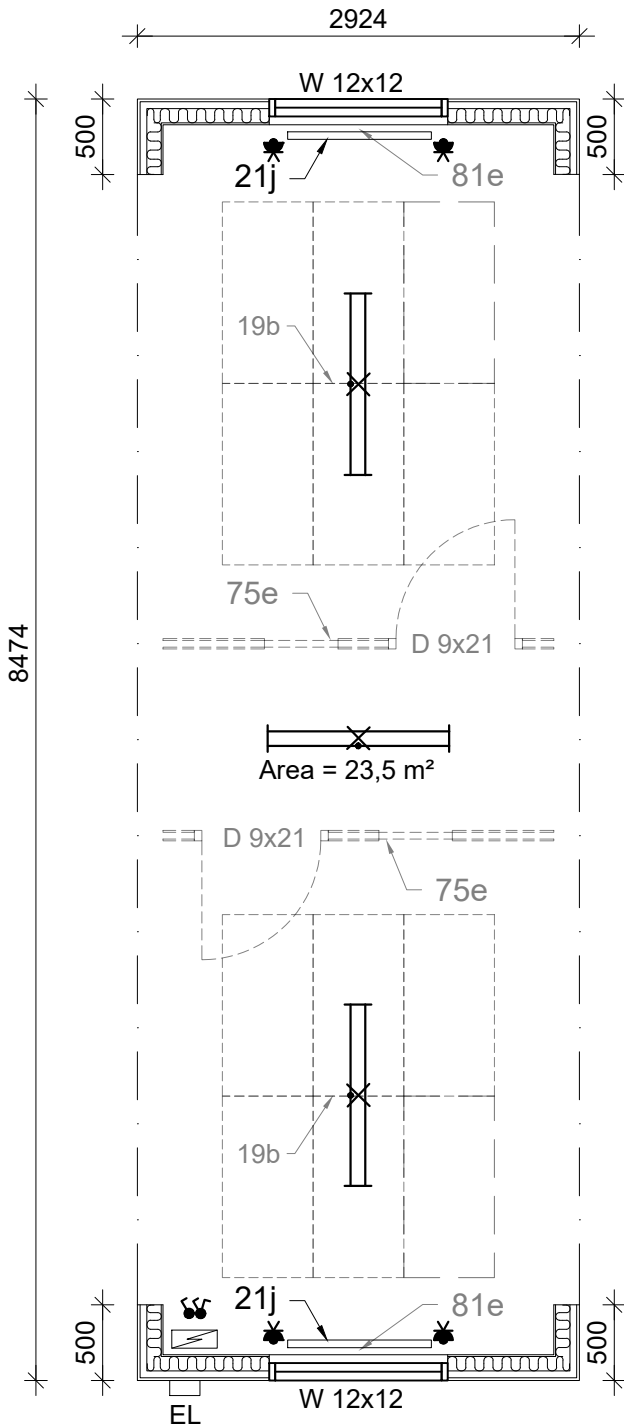

Number of optional items chosen on the order sheet

OPTIONAL		
Pos.	Option	Pieces
19b	YSO290 Suspended sound insulation boards 1800 x 2400	
22a	YSO190 Heat controlling switch	
71n	YCO175 Wall element inside the 9x21 door frame 	
75e	YCO200 Partition wall (1 door, 1 glass wall)	
76c	Window steel bars	
81e	Ventilation aggregate Mitsubishi VL-100 E	

Date	Env. Class:
04.11.2019	C
Rami SE model name:	
D3PIREL	
<b>RAMIRENT</b>	

Drawing name:	Model:
OFFICE	C-20
EMPTY, BOTH SIDES OPEN	Designer:
CatClass:	K.Kets
MODULE OFFICE ENV-C PIR 8.4M GABLE WALL	Scale:
	1:50

Revision:
Date of revision: