


- Wall finish: chipboard
- Room height: 2400 mm
- Area: 21,0 m²

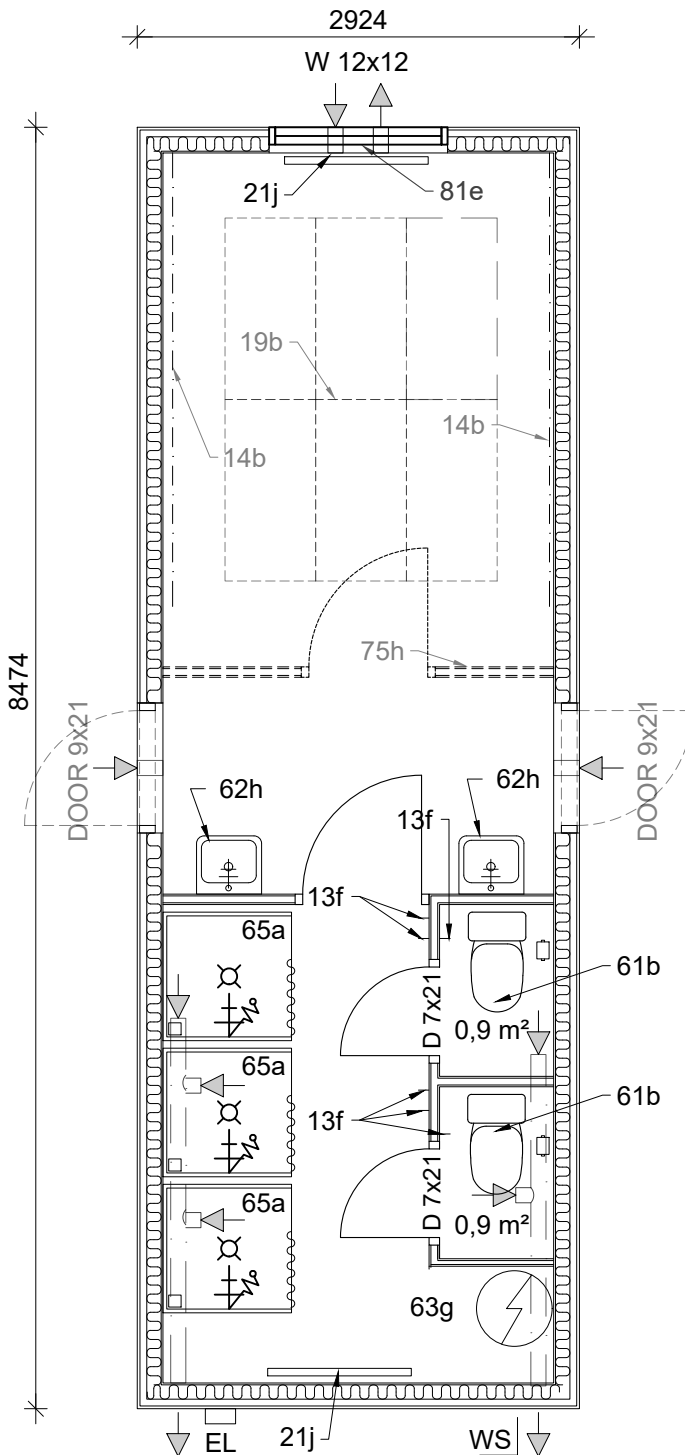

INCLUDED

Pos.	Option	Pieces
13f	Metal double-hook	6
21j	Radiator Ensto 1000 W (1500W FIN)	2
61b	Toilet set: 1 WC-paper holder, 1 toilet seat	2
62h	Washing set: 1 Sink, 1 mirror, 1 light trash bin, 1 box for hand drying paper	2
63g	Water boiler Pacific 200L	1
65a	Shower cabin	3
72a	Interior door M9x21	1
72b	Interior door M7x21	2
76a	Window blinds	1

Number of optional items chosen on the order sheet

OPTIONAL

Pos.	Option	Pieces
14b	Elfa top track, white (3000 mm)	
15b	YSO270 Information board (1210x910)	
19b	YSO290 Suspended sound insulation boards 1800 x 2400	
22a	YSO190 Heat controlling switch	
71n	YCO175 Wall element inside the 9x21 door frame	
73a	YSO170 Door plate M9x21	
76c	Window steel bars	
81e	Ventilation aggregate Mitsubishi VL-100 E	
75h	Partition wall (1 door)	

Date: 20.01.2019
 Env. Class: C
 Rami SE model name:
RAMIRENT

Drawing name: SANITARY 2WC, 3SHOWER
 CatClass: MODULE SAN ENV-C 8.4M 2WC 3SHR 1PW

Model: C-85
 Designer: K.Kets
 Scale: 1:50
 Revision: B
 Date of revision: 16.11.2020